



**PLAN DE SITUATIE / SCARA 1:500**  
**REABILITARE, MODERNIZARE SI DOTAREA**  
**GRUPULUI SCOLAR "ANDREI SAGUNA",**  
 STR. CONSTANTIN BRANCOVEANU, NR. 12/A  
 MUN. ORADEA, JUD. BIHOR

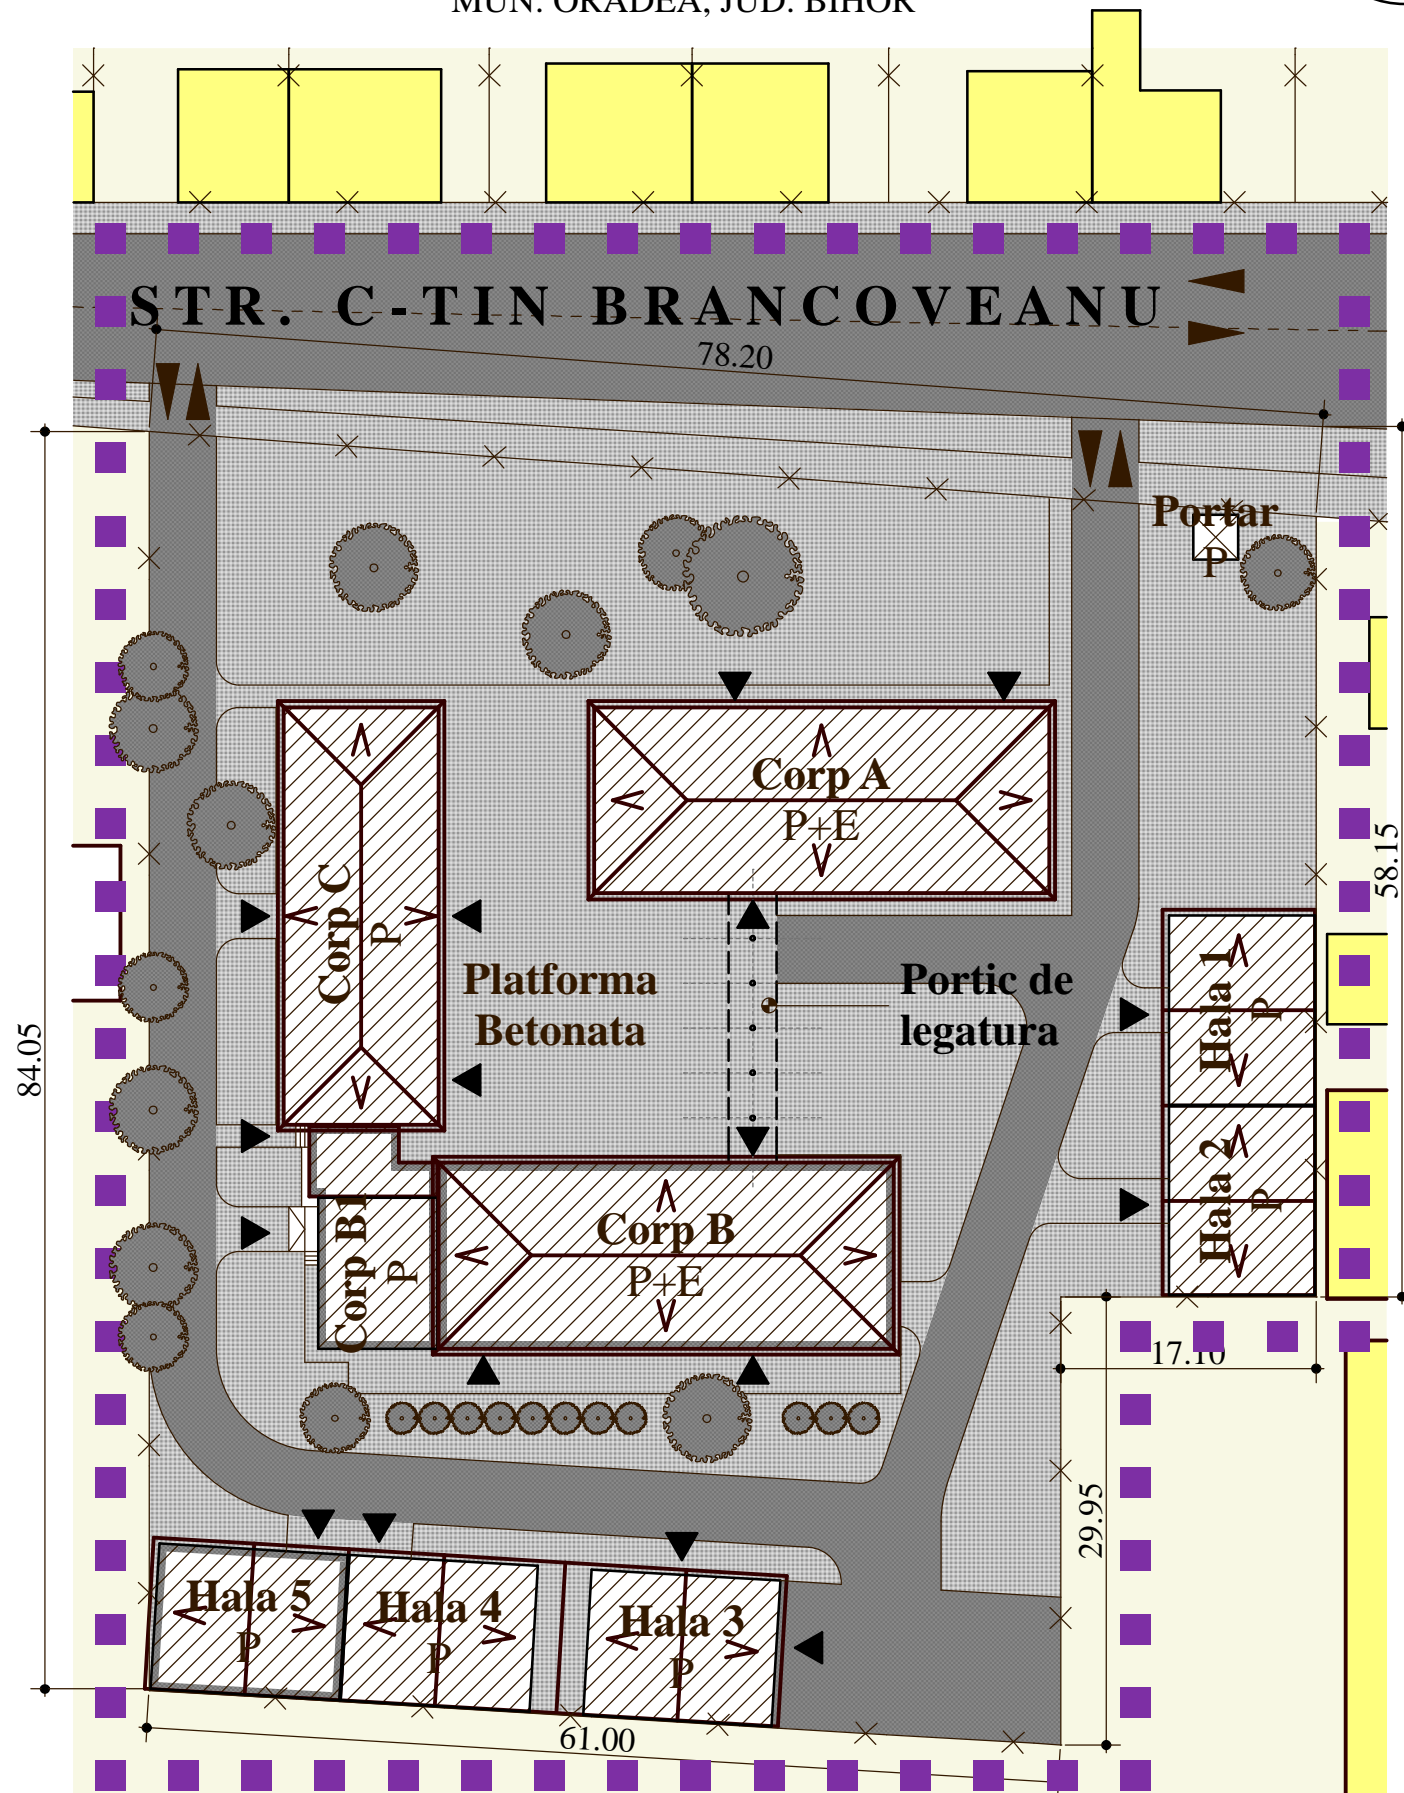

**PLAN DE INCADRARE IN ZONA**

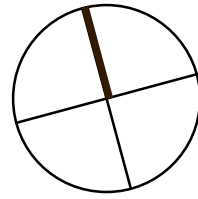

**LEGENDA**

- LIMITA ZONEI STUDIATE
- CORP STUDIAT
- CLADIRI DE LOCUIT
- ACCES PIETONAL / CAROSABIL
- ALEE PIETONALA, TROTUAR
- DRUM CAROSABIL
- PARCARE AUTO
- ZONE VERZI AMENAJATE

**MUNICIPIUL ORADEA, JUDETUL BIHOR**

- GRAD DE REZISTENTA LA FOC** I.
- CATEGORIA DE IMPORTANTA** C
- CLASA DE IMPORTANTA** II.
- ZONA SEISMICA DE CALCUL** "E"

arh.BURUIANA ANTONINA		B1,D,F		
ing.COSTEA ILIE		C		
<b>Verificator / Expert:</b>	<b>Nume:</b>	<b>Semnatura:</b>	<b>Cerinta:</b>	<b>Referat / Expertiza Nr. / Data:</b>
   		Beneficiar: PRIMARIA MUN. ORADEA Lucrarea : LOT 1: REABILITARE,MODERNIZARE SI DOTAREA GRUPULUI SCOLAR "ANDREI SAGUNA" ORADEA STR.CONSTANTIN BRINCOVEANU NR.12		Contr. nr. 15760/58615/2009 Faza: P.T.+C.S.+D.D.E.
<b>Sef colectiv:</b>	arh. Horia Goga	<b>Scara:</b> 1:100  <b>Data:</b> Ianuarie 2010	<b>PLAN DE SITUATIE SI INCADRARE IN ZONA</b>	
<b>Sef proiect:</b>	arh. Dalya Coloman			
<b>Proiectat:</b>	arh. Dalya Coloman			
<b>Intocmit:</b>	arh. Dalya Coloman			
<b>Desenat:</b>	arh. Dalya Coloman			
<b>Verificat:</b>	arh. Horia Goga			